





Rick Doultree Builders

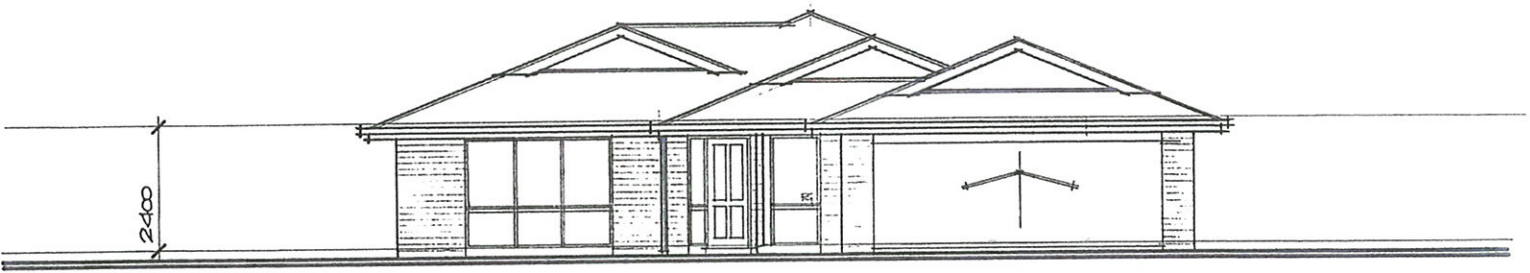

front elevation

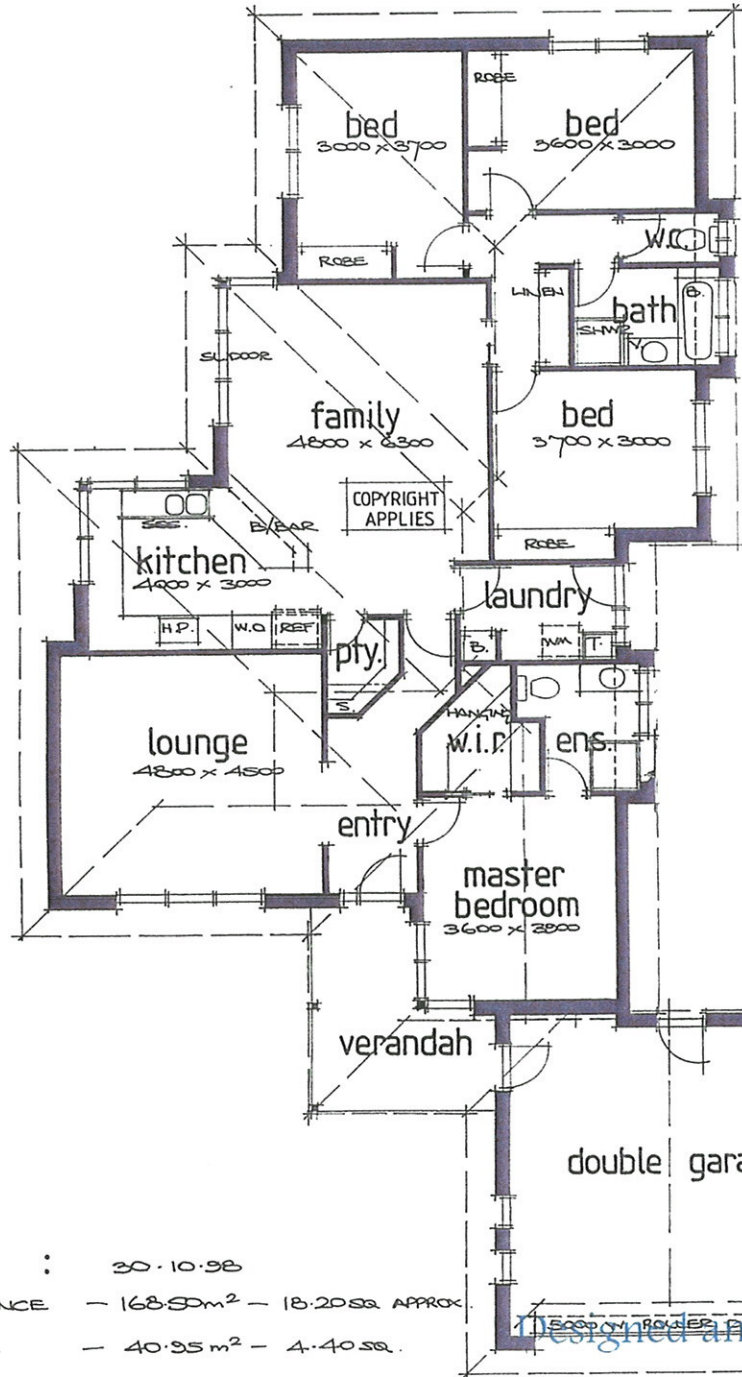

PLAN 3.
19.0 sq

area : 20.10.98
RESIDENCE - 168.50m² - 18.20sq APPROX.
GARAGE - 40.95 m² - 4.40sq.

Designed and Constructed by
RICK DOULTREE BUILDERS PTY LTD